




CUSTOM, SECURITY, MALE & FEMALE TOILET 2 - GROUND FLOOR PLAN
SCALE = 1 : 100

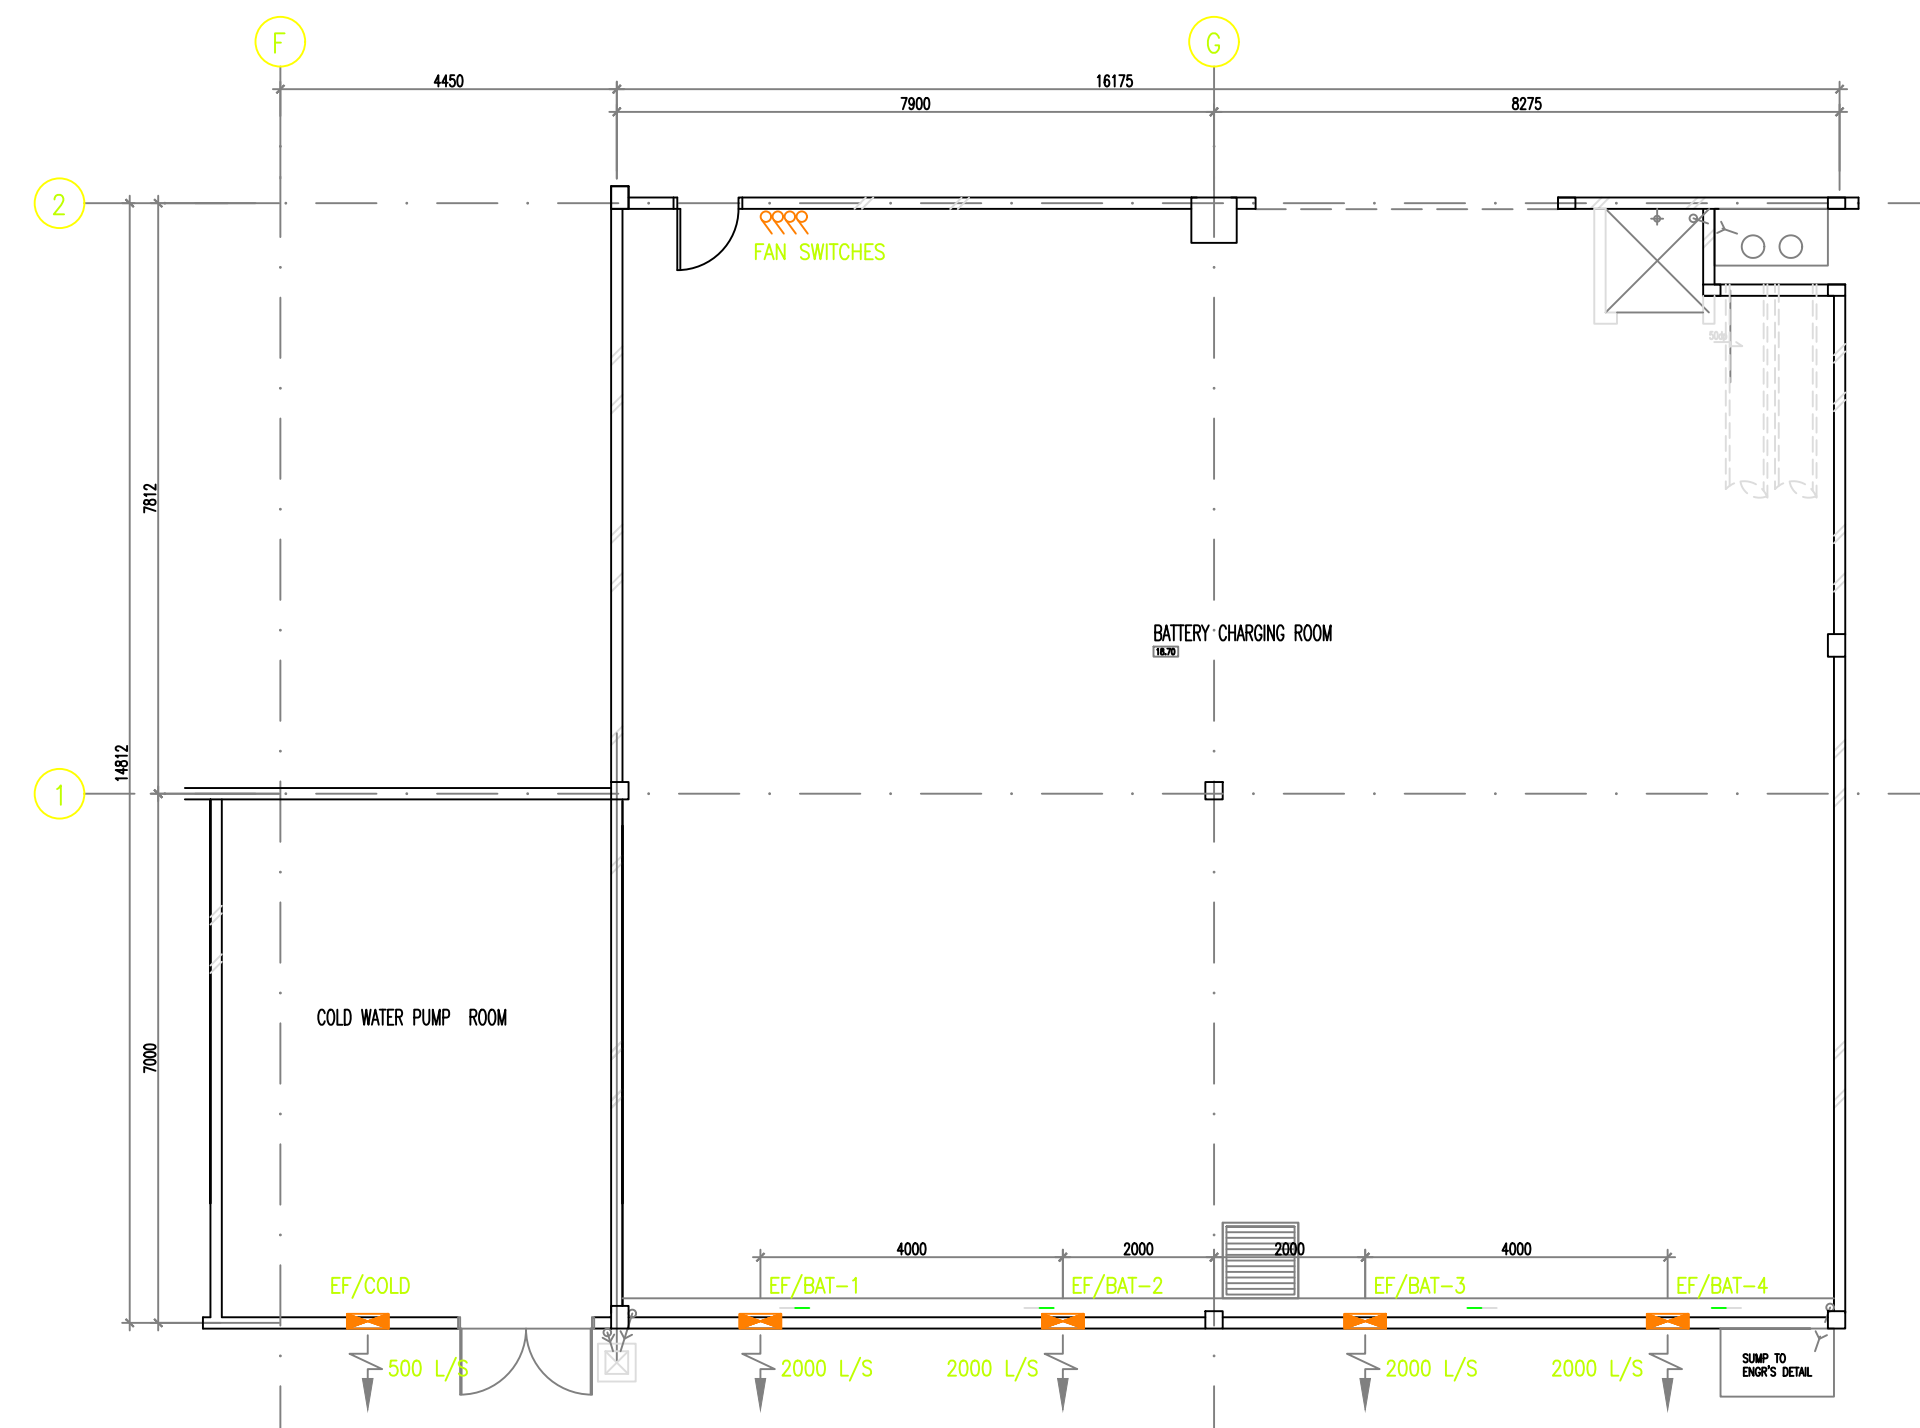


COLD WATER PUMP ROOM AND BATTERY CHARGING ROOM - GROUND FLOOR PLAN
SCALE = 1 : 100

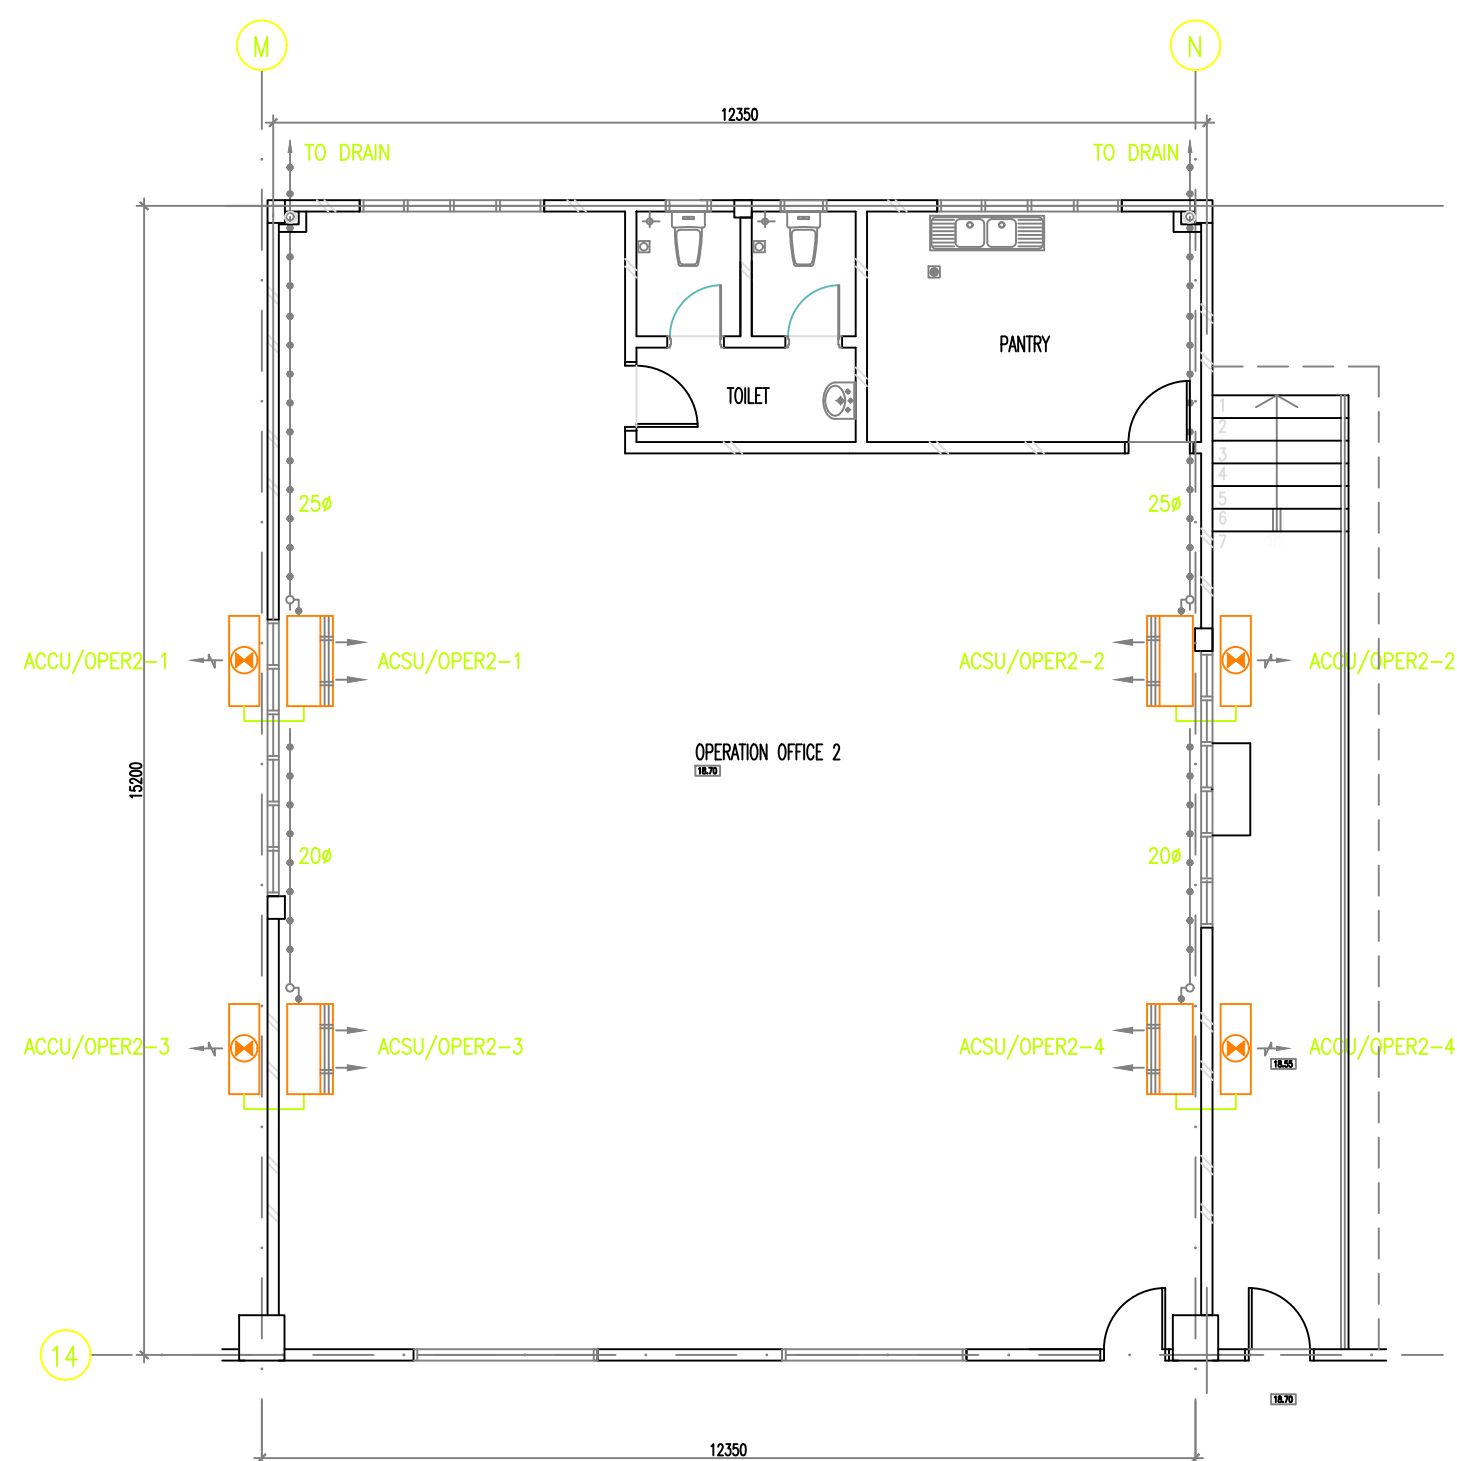

OPERATION OFFICE 2 - GROUND FLOOR PLAN
SCALE = 1 : 100

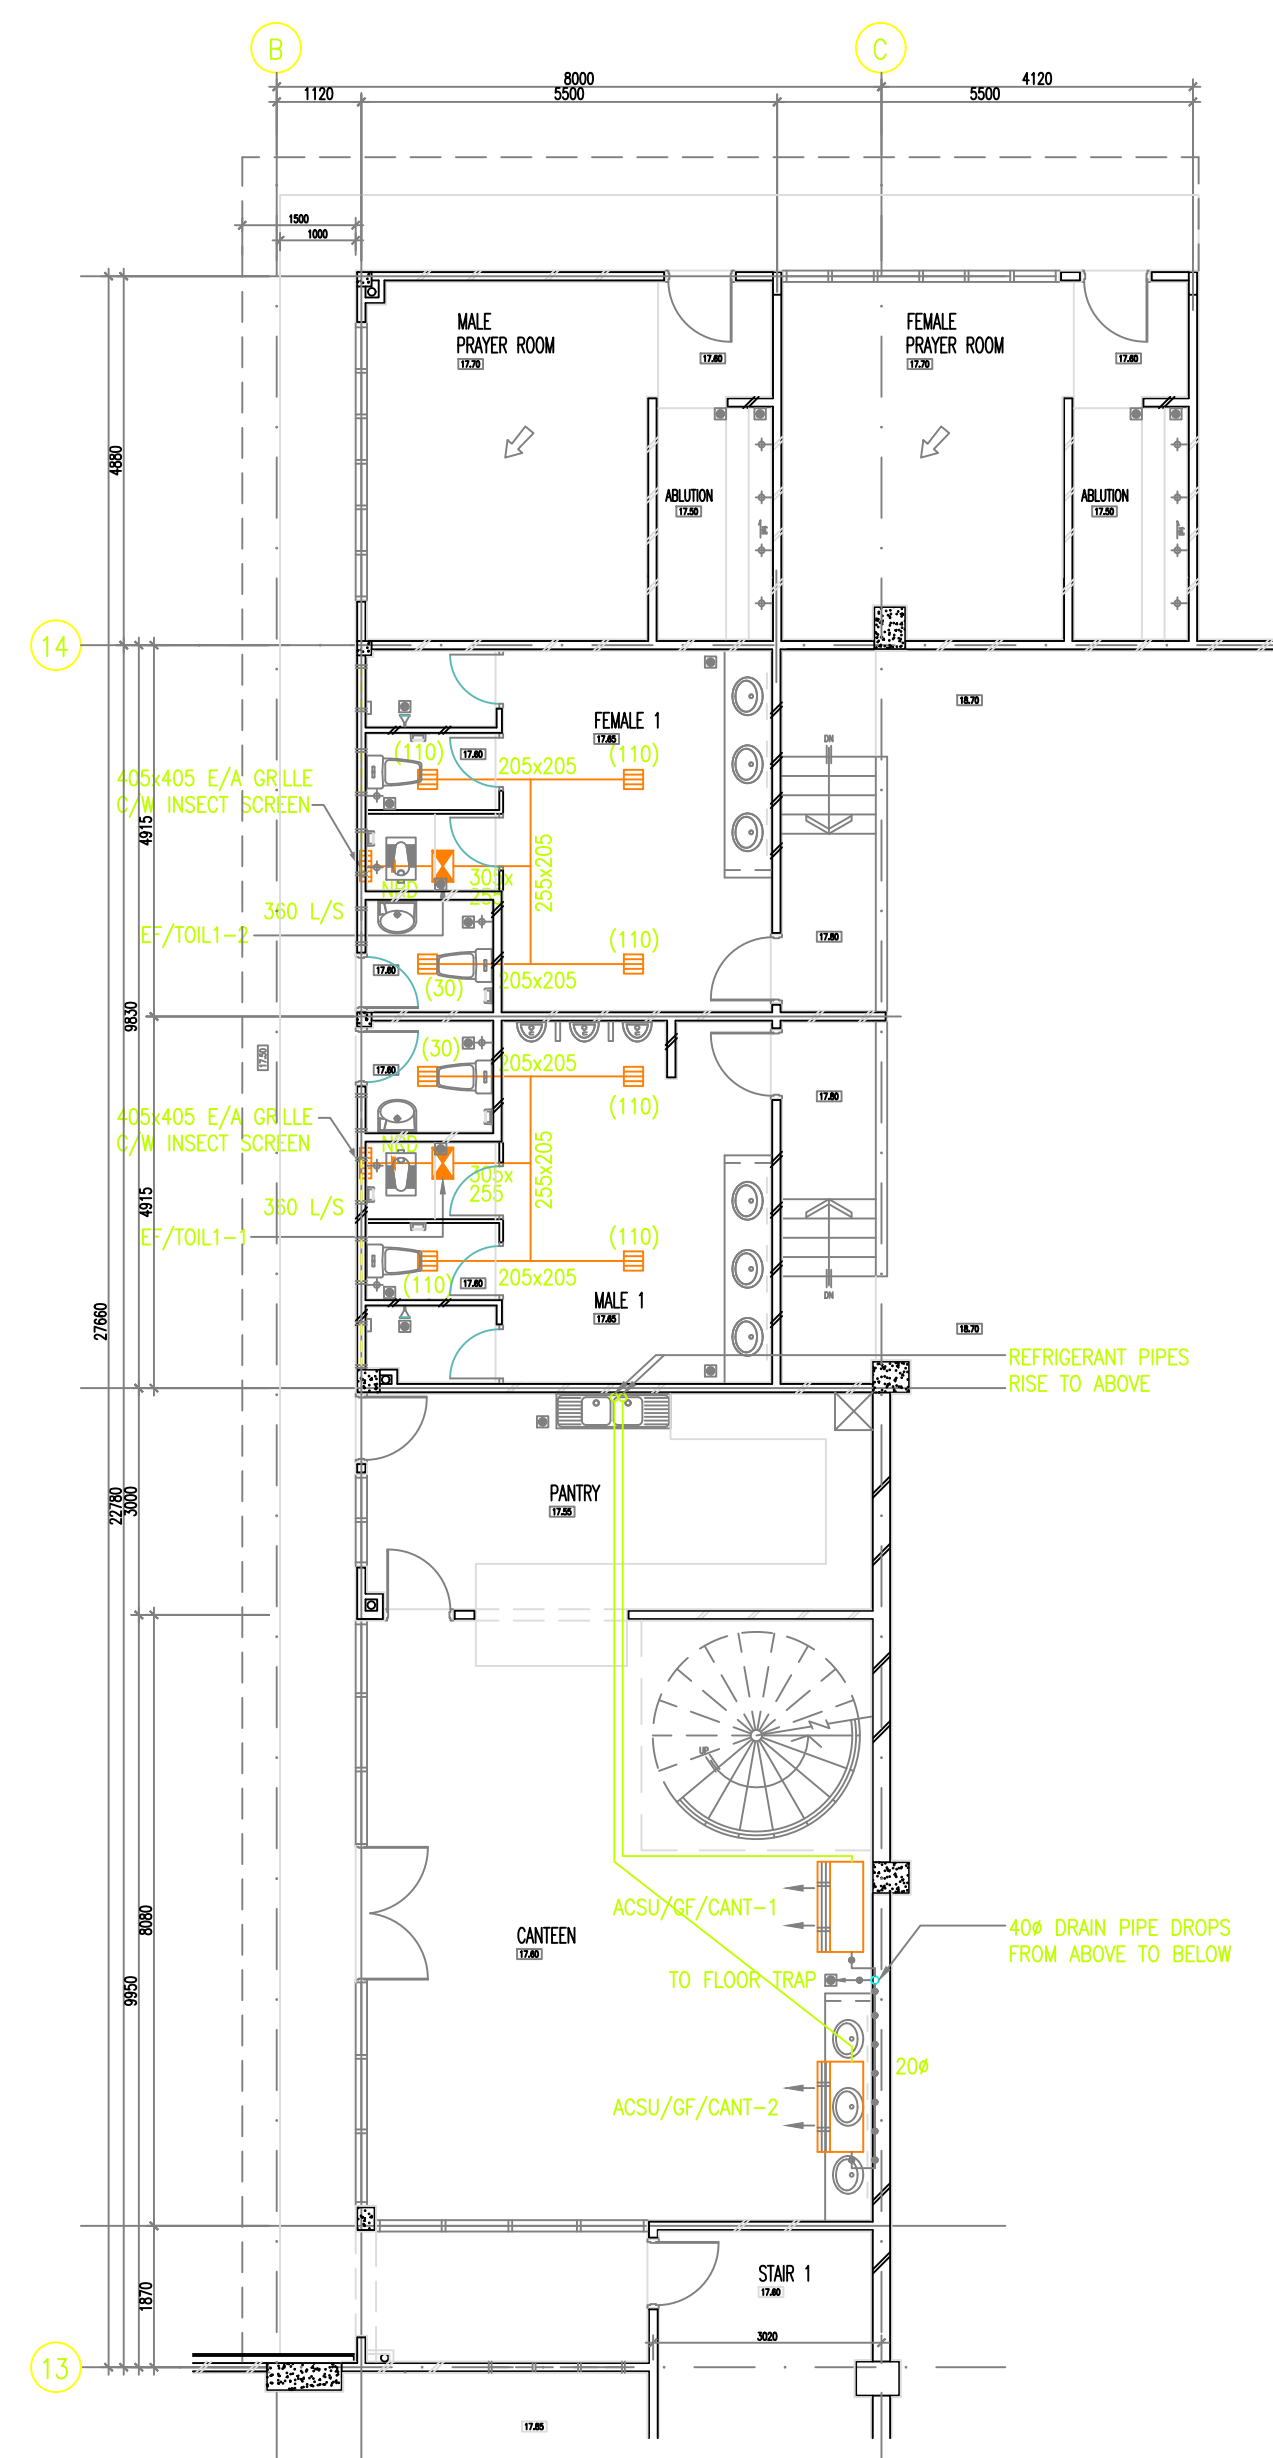

CANTEEN, PANTRY, TOILET WH-1 (MALE & FEMALE 1 TOILETS) AND MALE & FEMALE PRAYER ROOM (TINGKAT BAWAH)
SCALE = 1 : 100

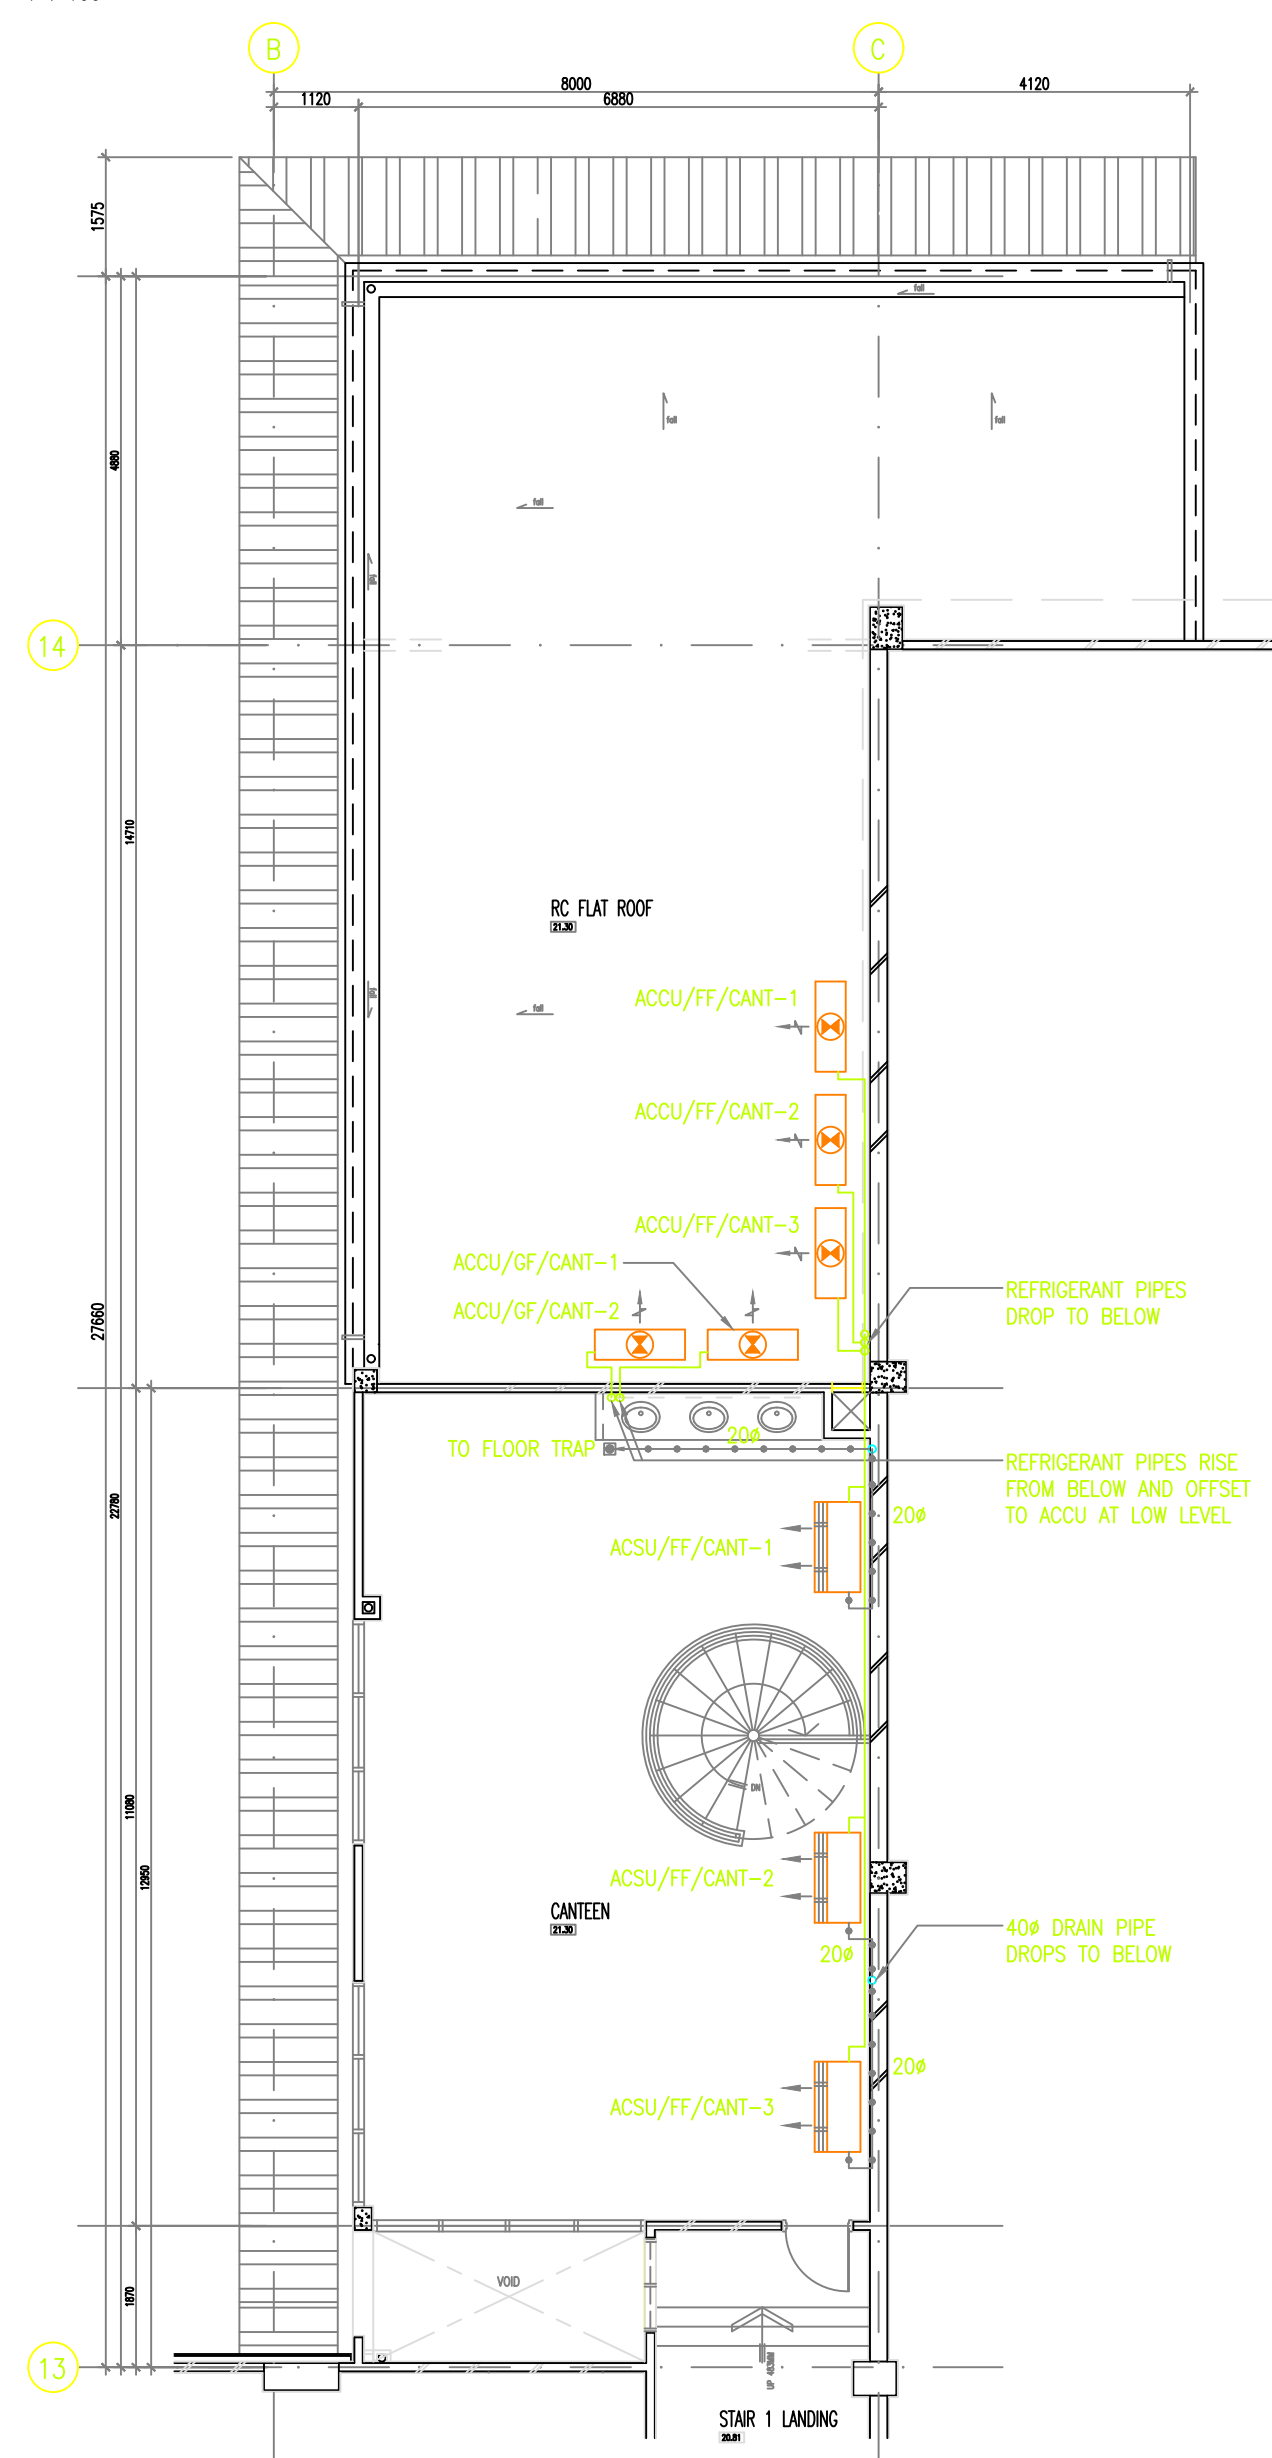

CANTEEN - FIRST FLOOR PLAN
SCALE = 1 : 100

STAMP / NOTA :

LEGEND

- 600x600 4-WAY CONE SQUARE CEILING DIFFUSER C/W OPPOSED BLADE VOLUME CONTROL DAMPER (SUPPLY AIR VOLUME)
- 600x600 4-WAY CONE SQUARE CEILING DIFFUSER C/W OPPOSED BLADE VOLUME CONTROL DAMPER (RETURN AIR VOLUME)
- WALL MOUNTED SPLIT UNIT
- CEILING MOUNTED SPLIT UNIT
- AIR-COOLED CONDENSING UNIT
- AIR CONDITIONING CONTROL PANEL
- EXHAUST FAN
- 255x255 EXHAUST AIR GRILLE C/W VOLUME DAMPER (EXHAUST AIR VOLUME)
- FLEXIBLE DUCT (NOT MORE THAN 5m)
- E/A EXHAUST AIR
- F/A FRESH AIR
- EF EXHAUST FAN
- FCU FAN COIL UNIT
- ACCU AIR-COOLED CONDENSING UNIT

NO.	TARIKH	REVISI	REVISI	REVISI
1	09.05.08	REVISED AS PER ARCHITECTURAL LAYOUT PLAN CHANGES	SKS	
0	24.03.08	ISSUED FOR CONSTRUCTION	SKS	
PINDAAN				

TAJUK PROJEK :

CADANGAN MEMBINA SEBUAH GUDANG
1 TINGKAT BESERTA PEJABAT 3 TINGKAT,
YANG MENGANDUNGI:-
PENCAWANG ELEKTRIK TNB,
PUSAT PENGUMPULAN SAMPAH,
BILIK PAM,
1 UNIT PONDOK PENGAWAL DAN
1 UNIT RUANG MENUNGGU 1 TINGKAT,
DI ALAMAT NO.9 (PT 33271)
JALAN TIANG U8/92,
SEKSYEN U8,
PERINDUSTRIAN BUKIT JELUTONG,
40150 SHAH ALAM,
SELANGOR DARUL EHSAN

UNTUK
TETUAN ORYX IMPRESSIONS SDN. BHD.

TANDATANGAN & ALAMAT PEMILIK :

ORYX IMPRESSIONS SDN. BHD. (No. 440594-K)
38-2, JALAN 5/101C, DFT JALAN KASKAS,
JALAN CHERAS, 56100 KUALA LUMPUR.
TEL: 03- 9132 3018 FAX: 03-9132 7018

ARKITEK :

GRA ARCHITECTS
6-13-01, Tower 2, Menara PRRM, no. 648 Jalan Pudu Ulu, 56100 Kuala Lumpur, Malaysia
603-9281 7177 603-9287 5208 gram@gra.com.my

JURUTERA M&E :

PERUNDING ATOZ
ATAZ Perunding & Consulting Engineers

23B, JALAN SS15/4C, 47500 SUBANG JAYA, SELANGOR DARUL EHSAN
Tel: 03-56366711 Fax: 03-56355177 E-mail: perunding_atoz@myjaring.net

TAJUK LUKISAN :

WAREHOUSE -- ANNEX BUILDING
GROUND FLOOR PLAN

AIR-CONDITIONING AND VENTILATION SYSTEM

DILUKIS	DAN	DISEMAK	SKS
SKALA	1 : 100	TARIKH	MARCH 2008
NO. LUKISAN	508307/M/AC/06	PINDAAN	1

PELAN INI MENGANDUNGI HAK CIPTA

kontraktor hendaklah mengikut dimensi yang ada di dalam rajah, segala dimensi mesti diperiksa dan disemak di tapak binaan, sebarang selisihan yang terdapat hendaklah dilaporkan kepada ditek/jurutera yang berkuasa.