


ROOF PLAN

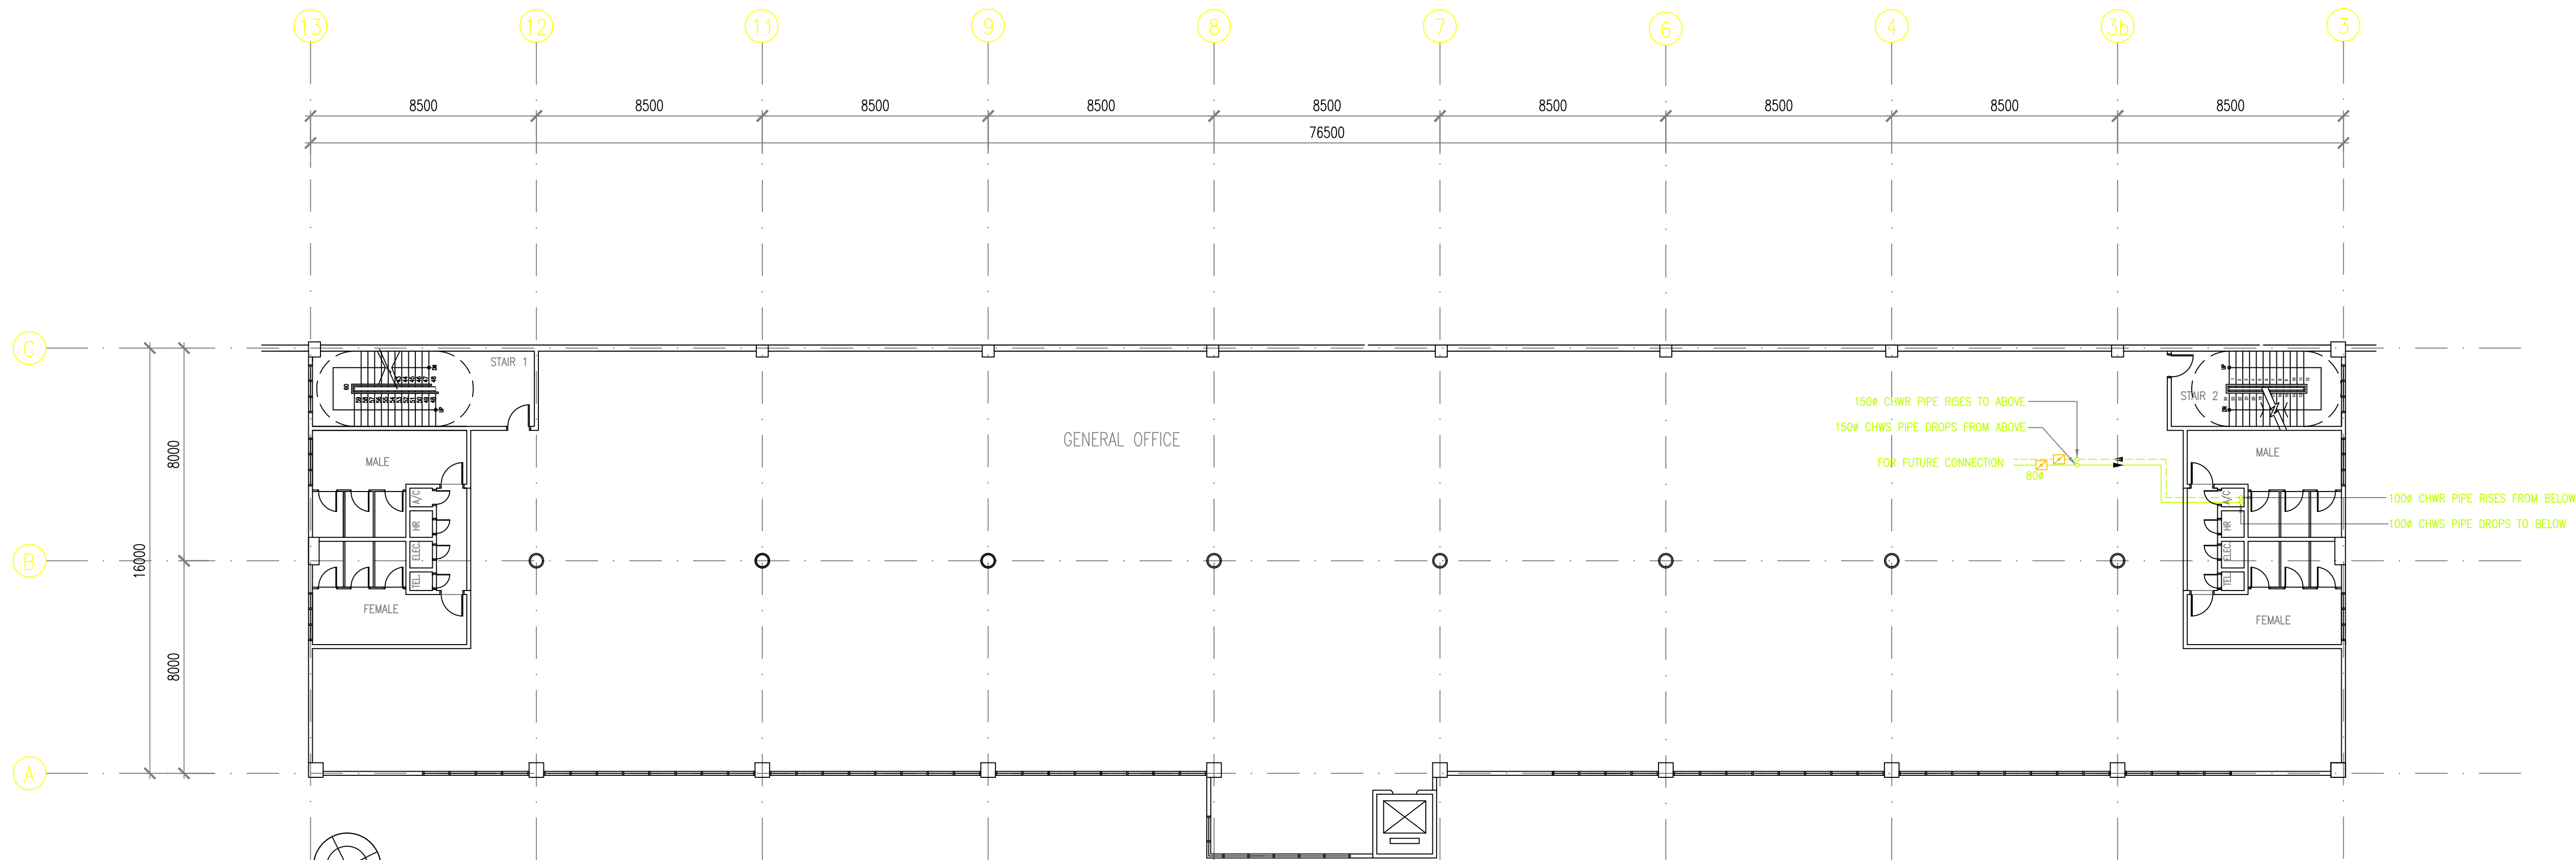

SECOND FLOOR PLAN

STAMP / NOTA :

LEGEND

- BUTTERFLY VALVE
- PRESSURE GAUGE
- THERMOMETER
- STRAINER
- FLANGED BALANCING VALVE
- GATE VALVE
- CHWS CHILLED WATER SUPPLY
- CHWR CHILLED WATER RETURN
- CWS CONDENSER WATER SUPPLY
- CWR CONDENSER WATER RETURN
- FCU CHILLED WATER FAN COIL UNIT
- CHILLED WATER SUPPLY PIPE
- CHILLED WATER RETURN PIPE

1	09.05.08	OFFICE LAYOUT REMOVED	SKS
0	24.03.08	ISSUED FOR CONSTRUCTION	SKS
NO.	TARIKH	R I N G K A S A N	TOLEH

P I N D A A N

TAJUK PROJEK :

CADANGAN MEMBINA SEBUAH GUDANG
1 TINGKAT BESERTA PEJABAT 3 TINGKAT,
YANG MENGANDUNGI:-
PENCAWANG ELEKTRIK TNB,
PUSAT PENGUMPULAN SAMPAH,
BILIK PAM,
1 UNIT PONDOK PENGAWAL DAN
1 UNIT RUANG MENUNGGU 1 TINGKAT,
DI ALAMAT NO.9 (PT 33271)
JALAN TIANG U8/92,
SEKSYEN U8,
PERINDUSTRIAN BUKIT JELUTONG,
40150 SHAH ALAM,
SELANGOR DARUL EHSAN

UNTUK
TETUAN ORYX IMPRESSIONS SDN. BHD.

TANDATANGAN & ALAMAT PEMILIK :

ORYX IMPRESSIONS SDN. BHD. (No. 101548994-X)
36-2, JALAN 5/101C, OFF. JALAN KASKAS,
JALAN CHERAS, 56100 KUALA LUMPUR.
TEL: 03- 9132 3018 FAX: 03-9132 7018

ARKITEK :

GRA ARCHITECTS Sdn Bhd
6-15-01, Tower 2, Menara PGRM, no. 688 Jalan Pudu Ulu, 56100 Kuala Lumpur, Malaysia
Tel: 03-9281 7177 Fax: 03-9287 8208 Email: gram@gra.com.my www.gra.com.my

JURUTERA M&E :



PERUNDING ATOZ
Jurutera Perunding - Consulting Engineers

23B, JALAN SS15/4C, 47500 SUBANG JAYA, SELANGOR DARUL EHSAN
Tel: 03-56366711 Fax: 03-56365177 E-mail: perunding_atoz@myjaring.net

TAJUK LUKISAN :

MAIN OFFICE BUILDING
SECOND FLOOR AND ROOF PLAN
-CHILLED WATER, CONDENSER WATER, DRAIN
WATER PIPING LAYOUT
AIR-CONDITIONING AND VENTILATION SYSTEM

DILUKIS	DAN	DISEMAK	SKS
SKALA	1 : 150	TARIKH	MARCH 2008
NO. LUKISAN	508307/M/AC/04	PINDAAN	1

PELAN INI MENGANDUNGI HAK CIPTA

kontraktor hendaklah mengikut dimensi yang ada di dalam rajah. segala
dimensi mesti diperiksa dan disemak di tapak binaan. sebarang selishian
yang terdapat hendaklah dilaporkan kepada arkitek/jurutera yang berkuasa.